




BADMINTON COURT DIMENSIONS

Total Area :
48' x 24' = 1152 Sq. Ft.



44' x 20'
Blue Area : 880 Sq. Ft.

Green Area : 2' All Round
1152 - 880 = 272 Sq.Ft.

Detail-A
(Asphalt / Bitumen Base Layers)

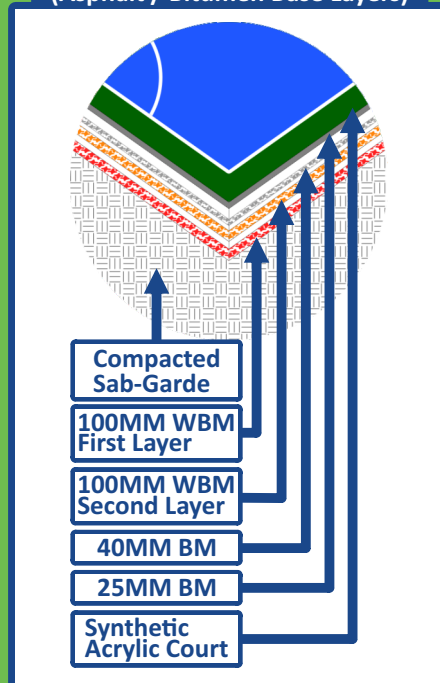

Detail-B
(Acrylic 5 - Layers)

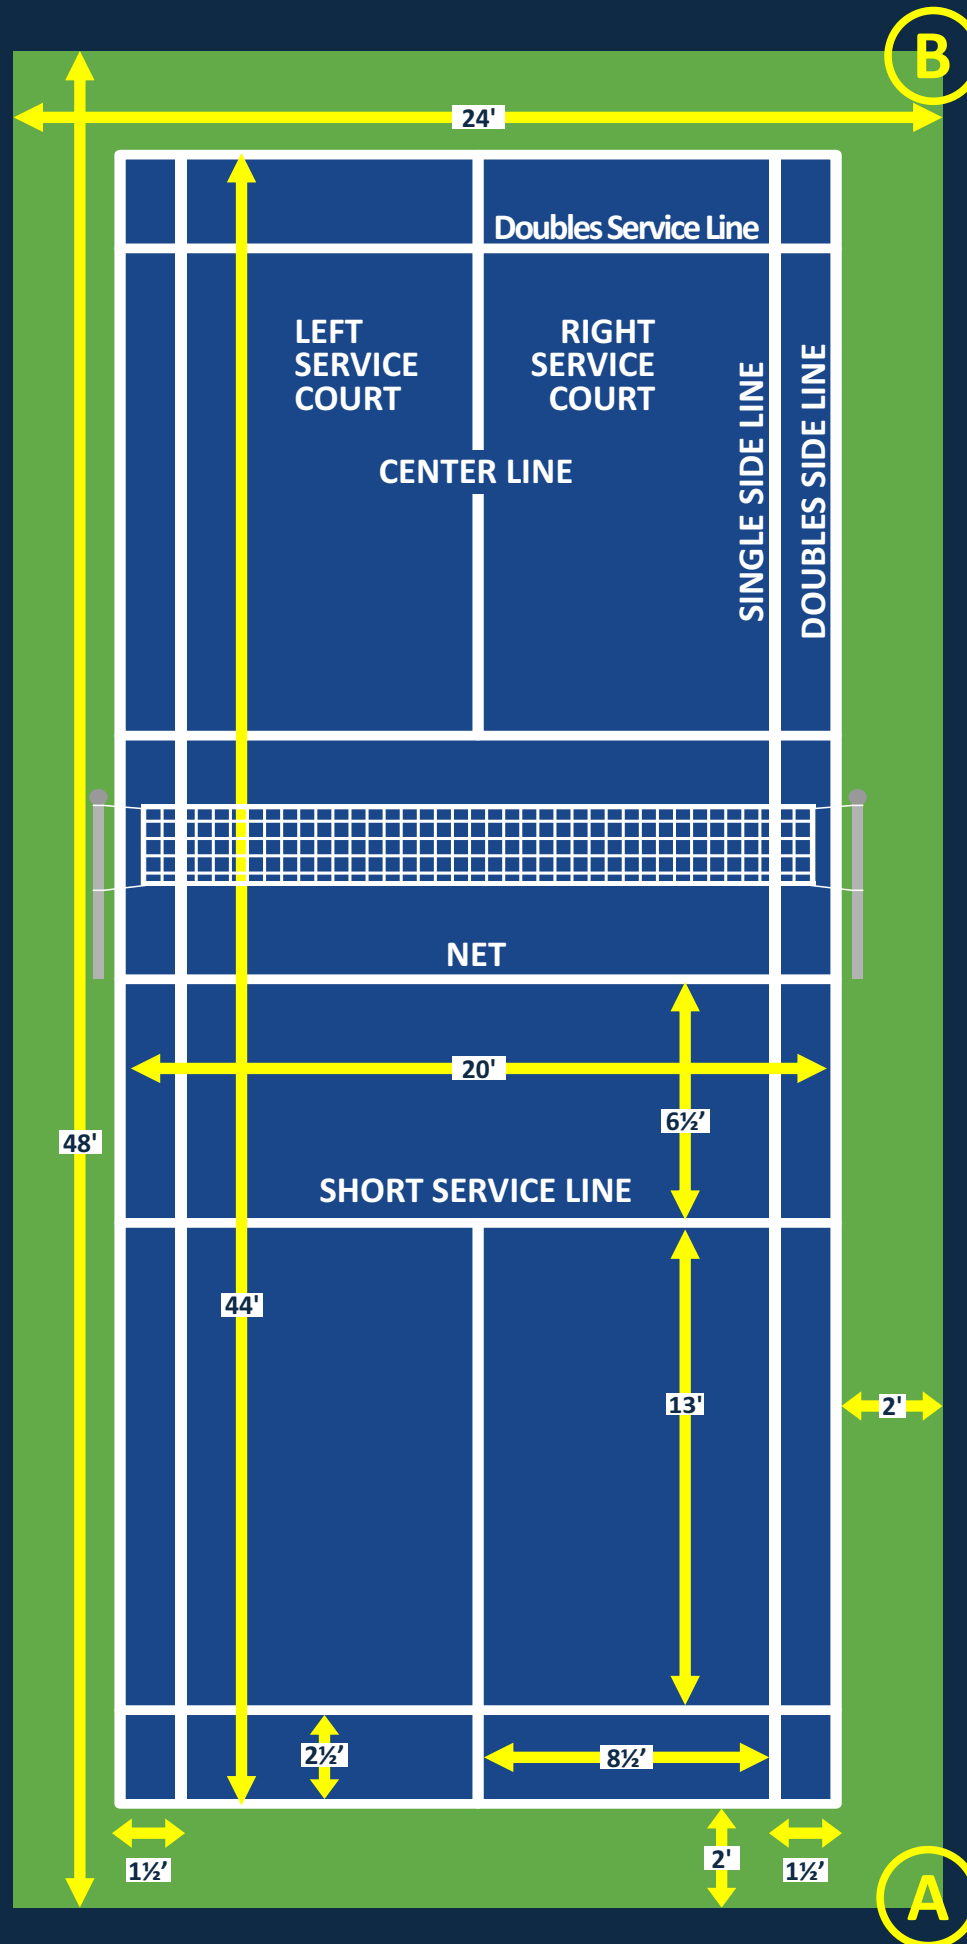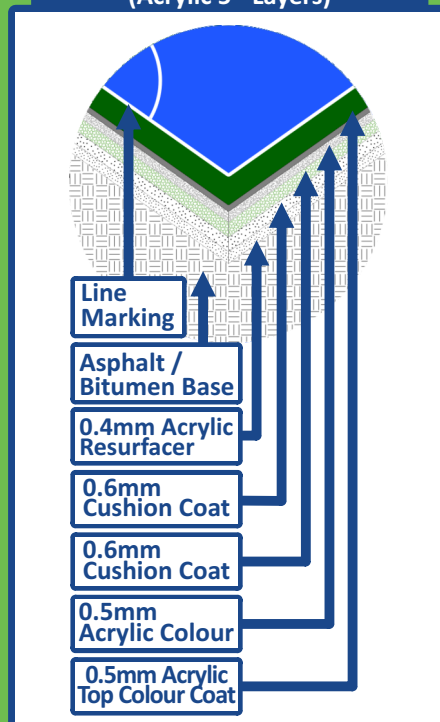




BADMINTON COURT DIMENSIONS

Total Area :
48' x 24' = 1152 Sq. Ft.



44' x 20'
Green Area : 880 Sq. Ft.

Blue Area : 2' All Round
1152 - 880 = 272 Sq.Ft.

Detail-A
(Asphalt / Bitumen Base Layers)

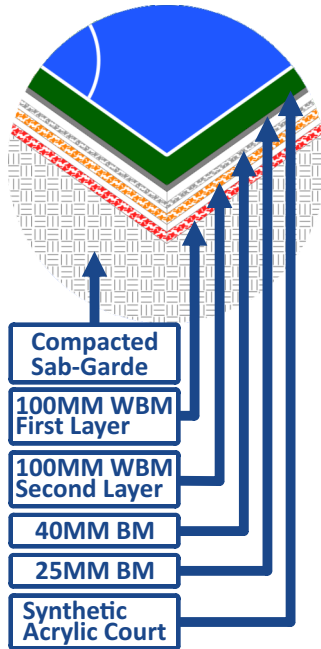

Detail-B
(Acrylic 5 - Layers)

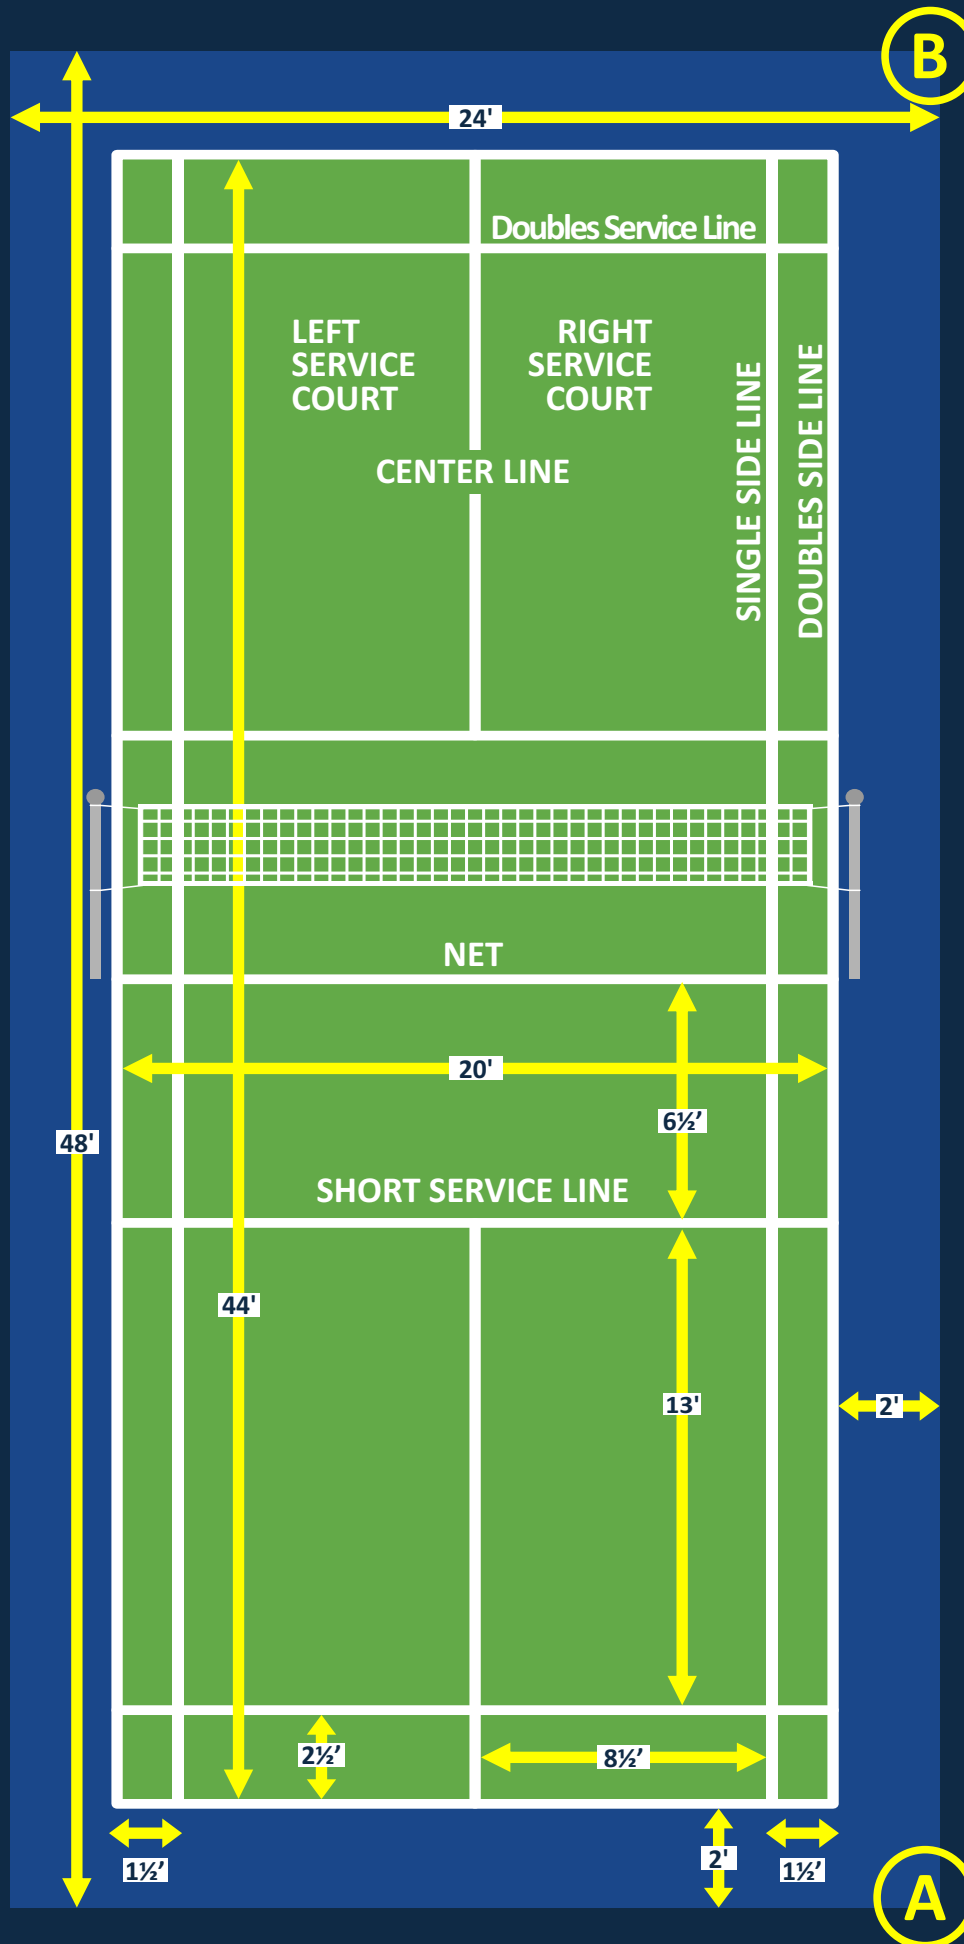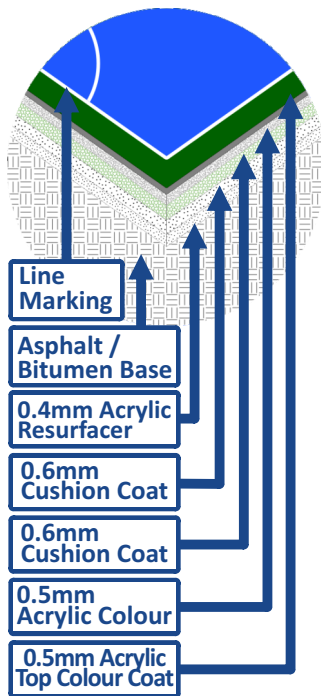




BADMINTON COURT DIMENSIONS

Total Area :
48' x 24' = 1152 Sq. Ft.

44' x 20'
Green Area : 880 Sq. Ft.


Red Area : 2' All Round
1152 - 880 = 272 Sq.Ft.

Detail-A
(Asphalt / Bitumen Base Layers)

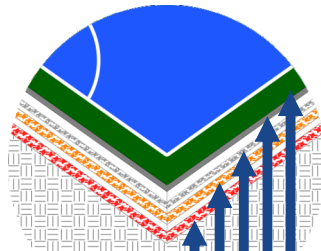


- Compacted Sab-Garde
- 100MM WBM First Layer
- 100MM WBM Second Layer
- 40MM BM
- 25MM BM
- Synthetic Acrylic Court

Detail-B
(Acrylic 5 - Layers)

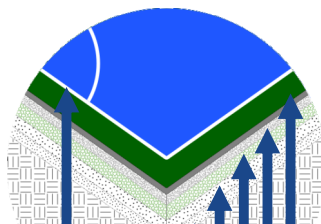

- Line Marking
- Asphalt / Bitumen Base
- 0.4mm Acrylic Resurfacer
- 0.6mm Cushion Coat
- 0.6mm Cushion Coat
- 0.5mm Acrylic Colour
- 0.5mm Acrylic Top Colour Coat

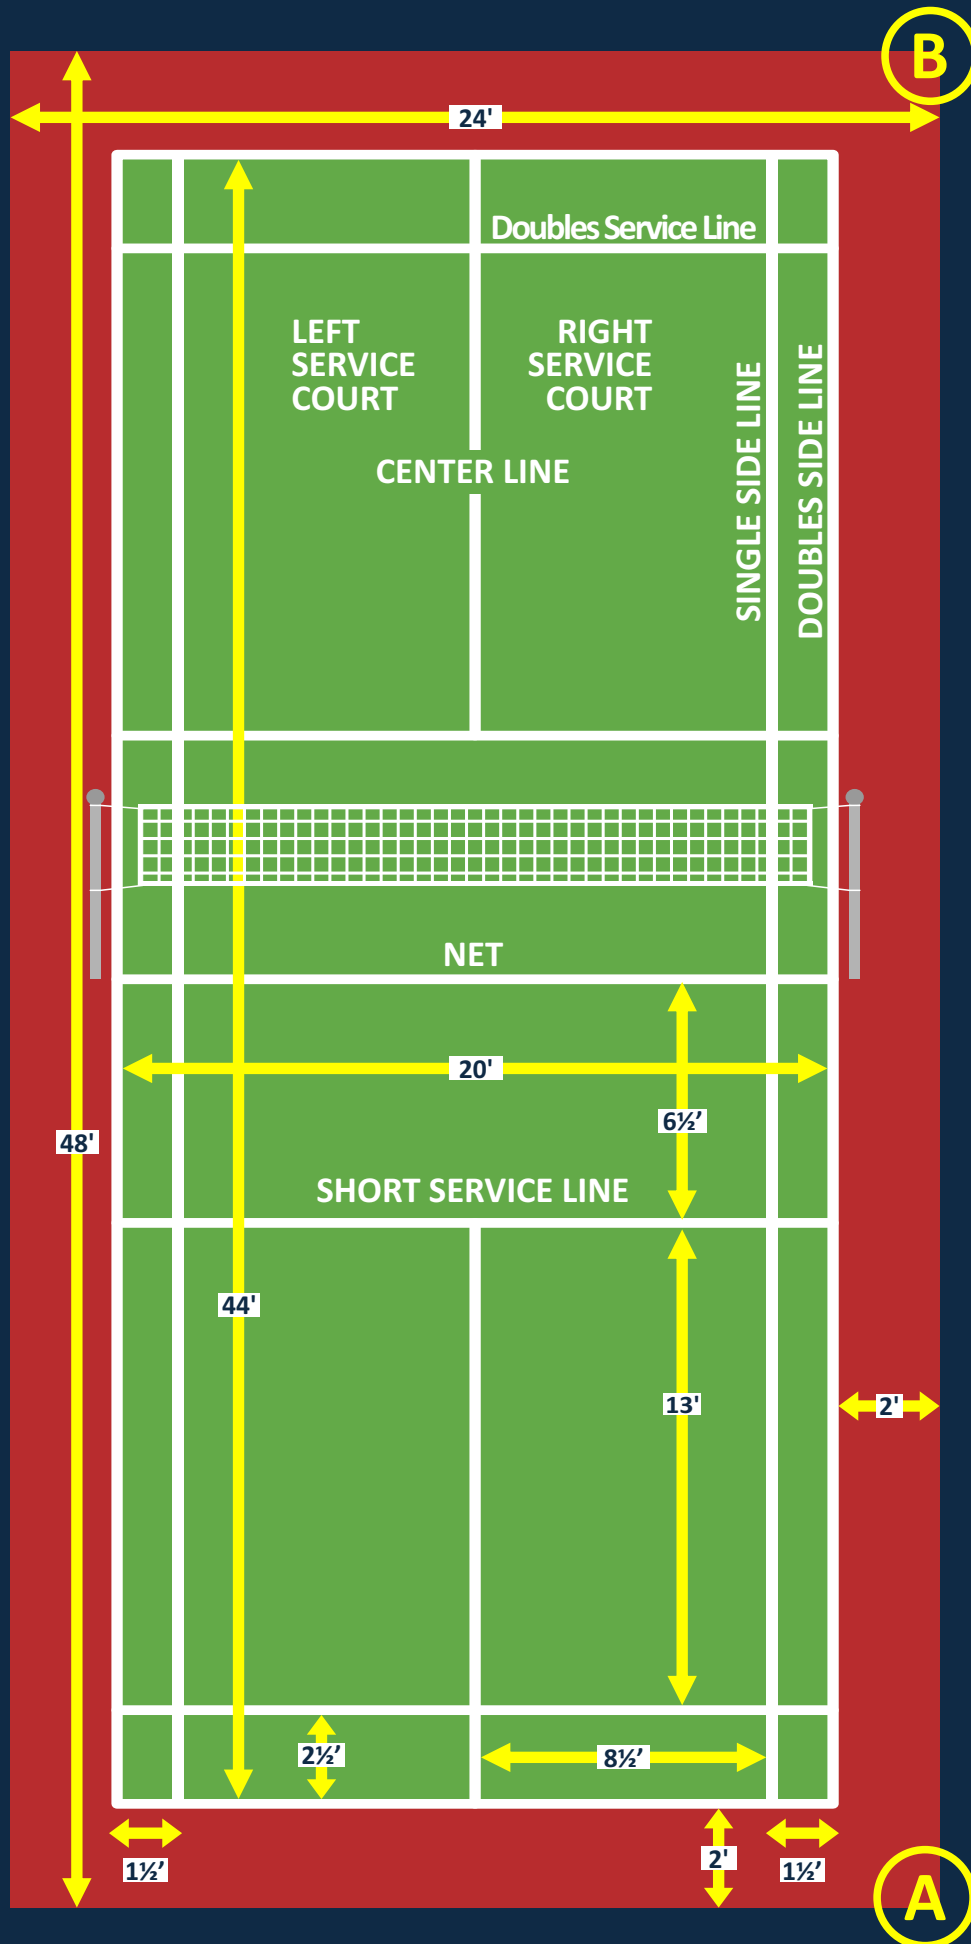




BADMINTON COURT DIMENSIONS

Total Area :
48' x 24' = 1152 Sq. Ft.



44' x 20'
Red Area : 880 Sq. Ft.

Green Area : 2' All Round
1152 - 880 = 272 Sq.Ft.

Detail-A
(Asphalt / Bitumen Base Layers)

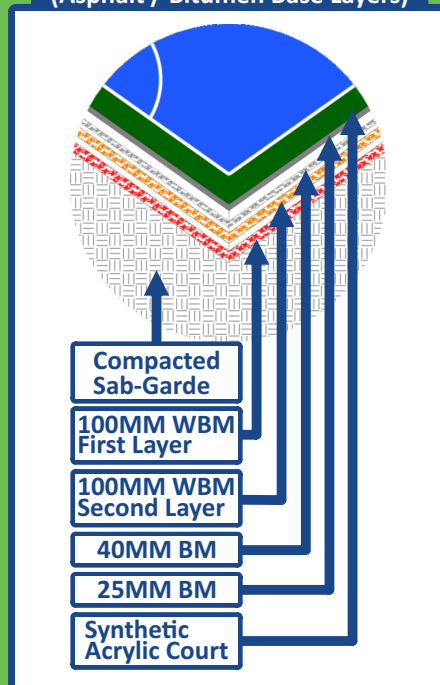

Detail-B
(Acrylic 5 - Layers)

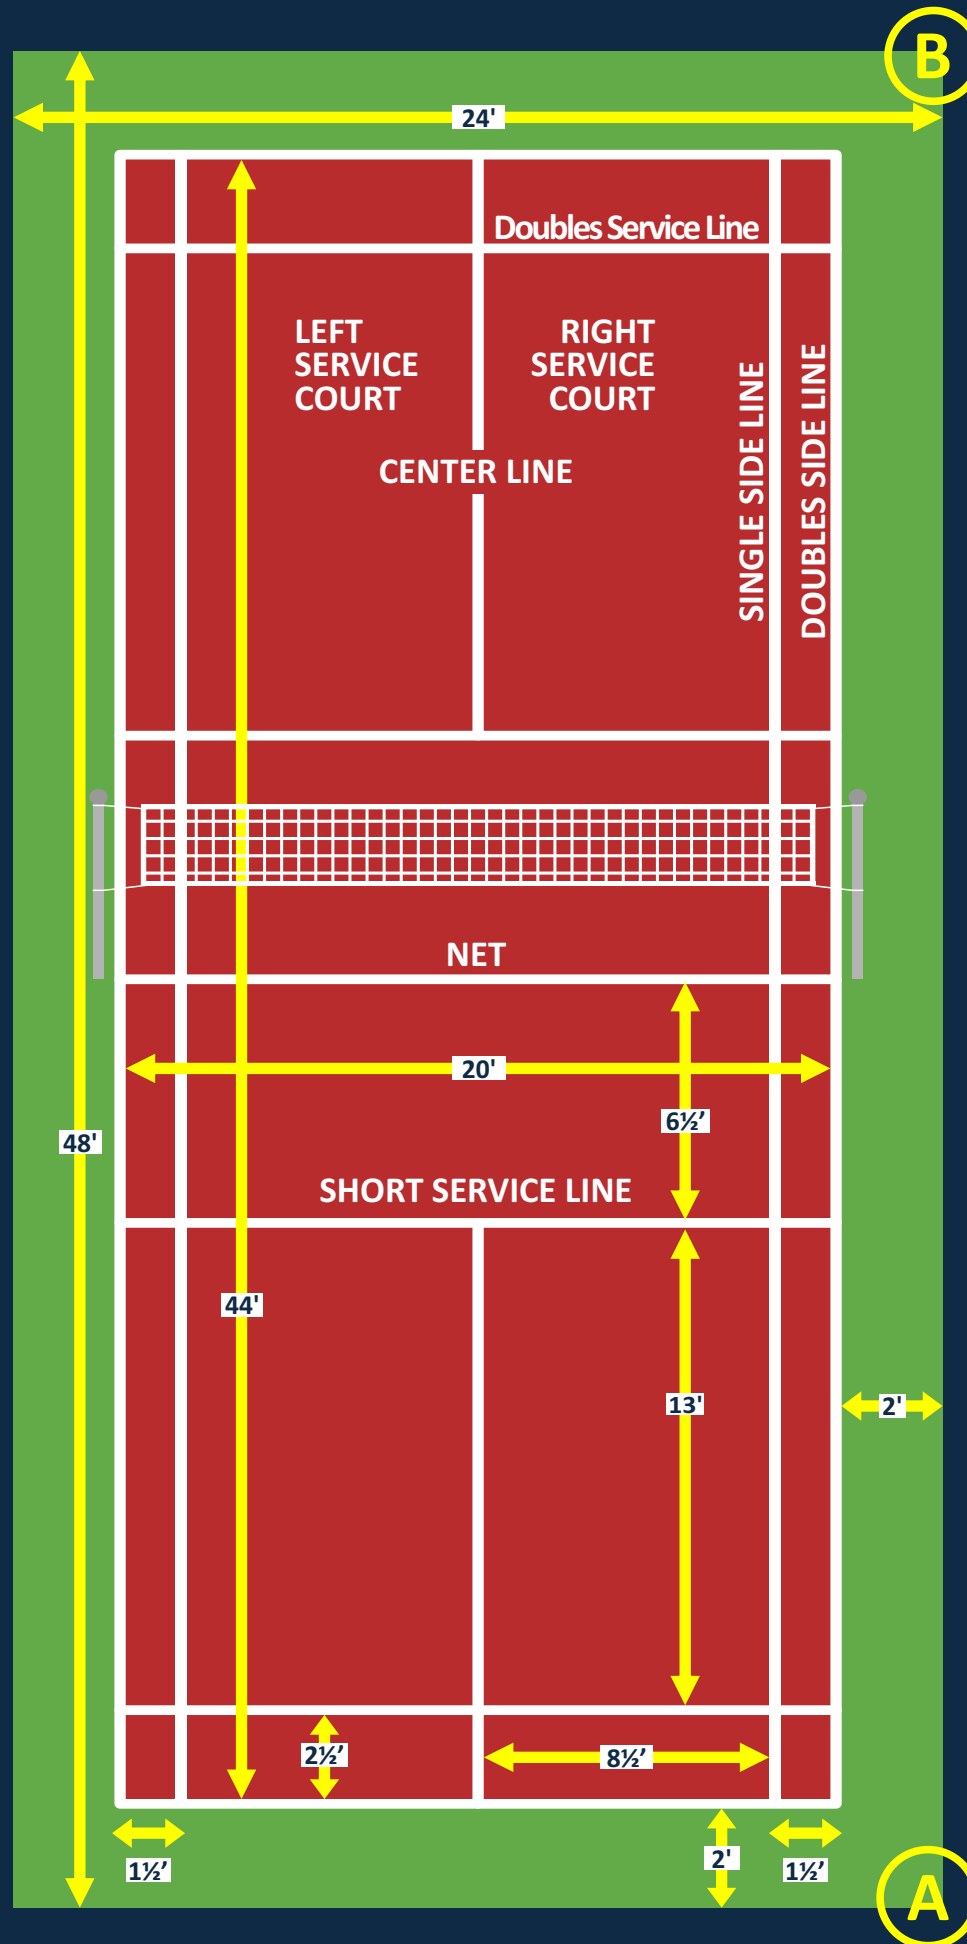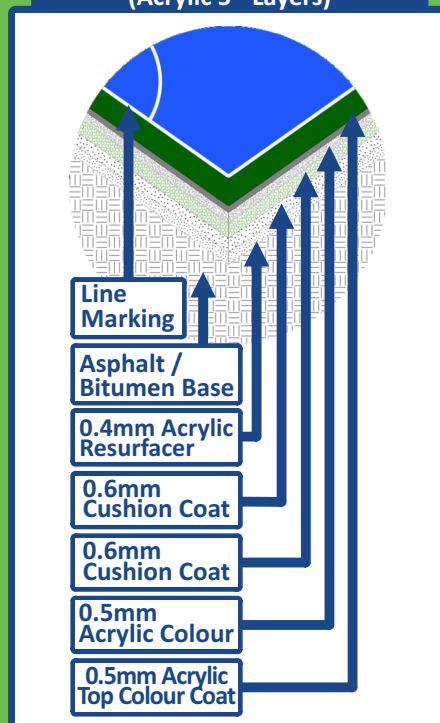




BADMINTON COURT DIMENSIONS

Total Area :
48' x 24' = 1152 Sq. Ft.



44' x 20'
Red Area : 880 Sq. Ft.

Blue Area : 2' All Round
1152 - 880 = 272 Sq.Ft.

Detail-A
(Asphalt / Bitumen Base Layers)

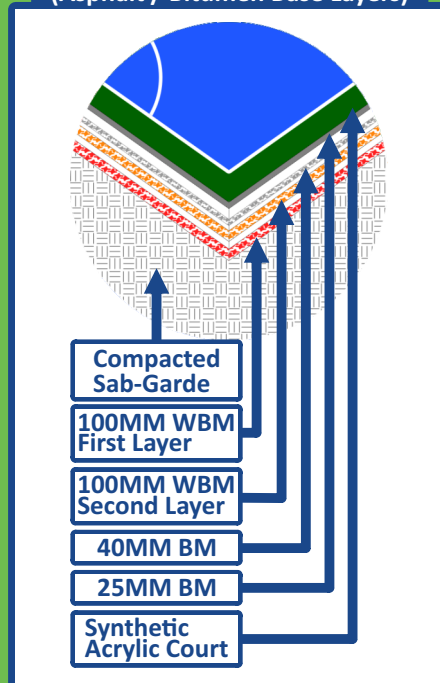

Detail-B
(Acrylic 5 - Layers)

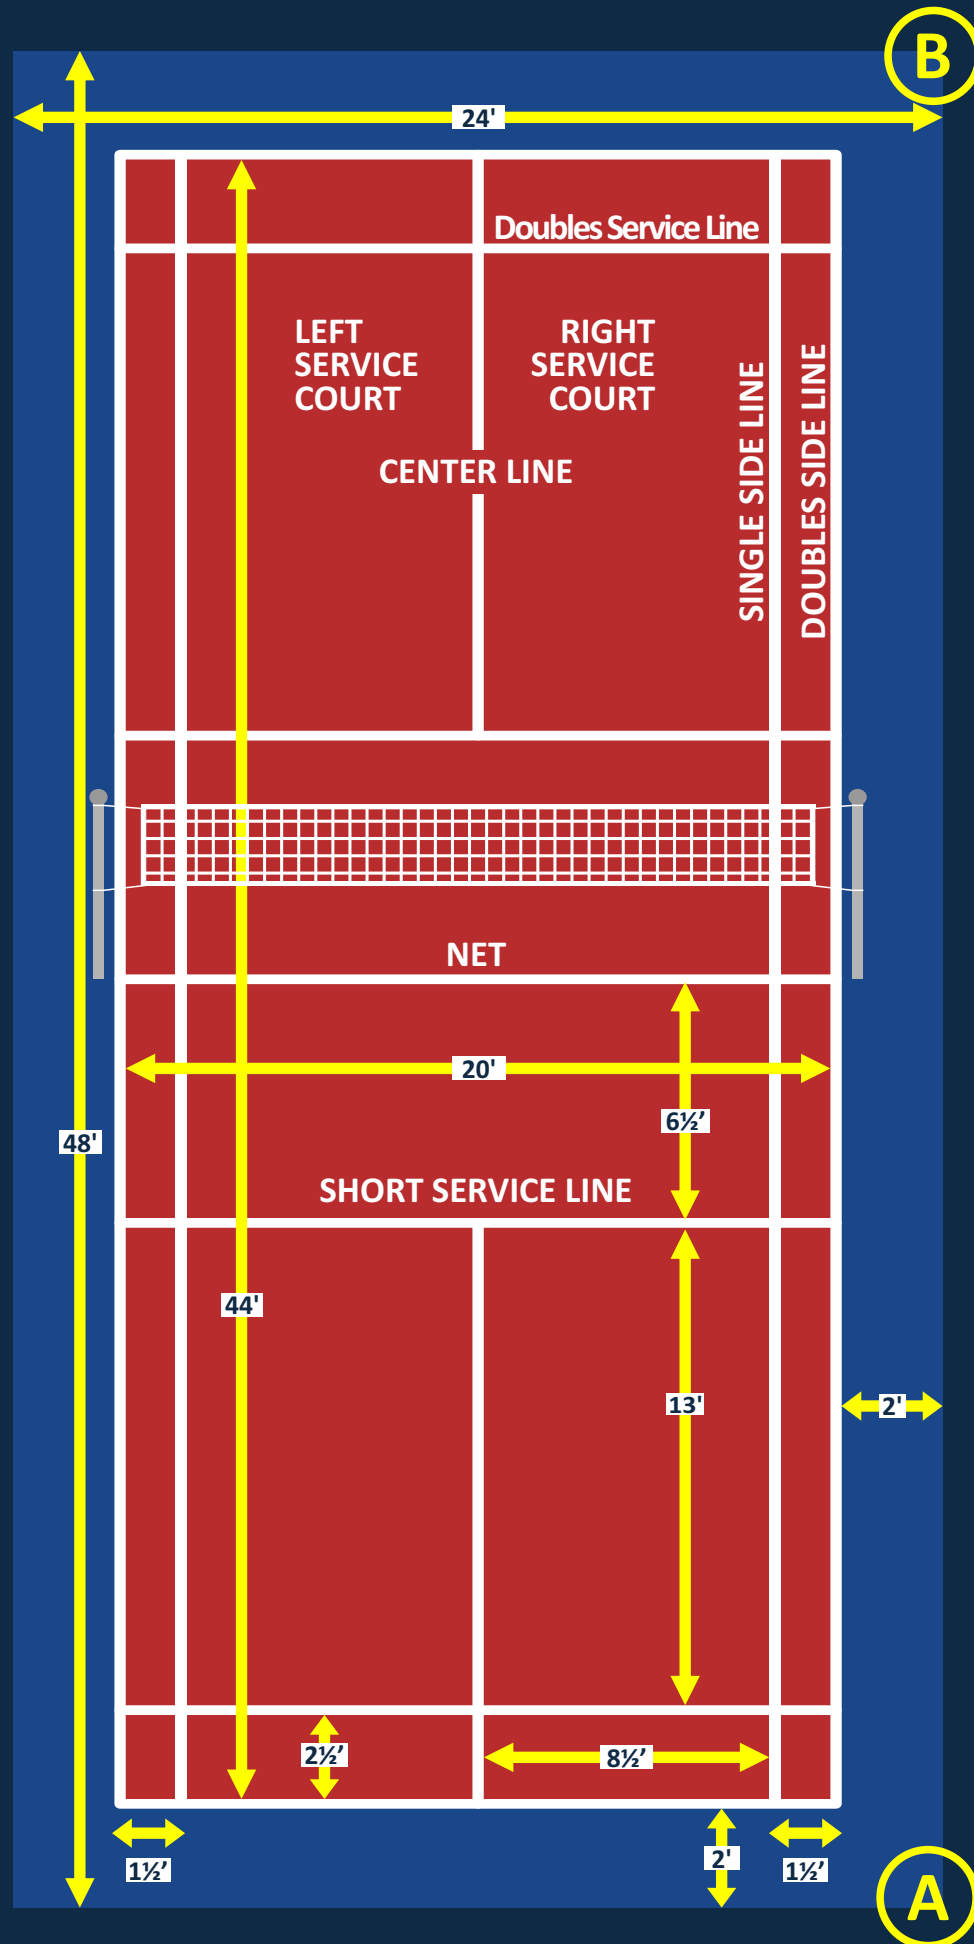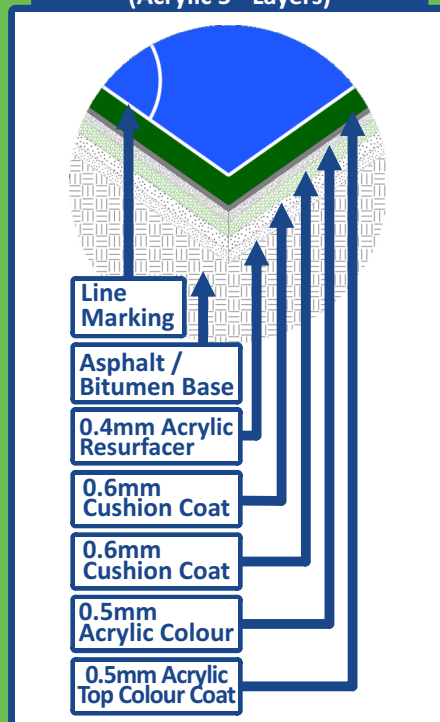




BADMINTON COURT DIMENSIONS

Total Area :
48' x 24' = 1152 Sq. Ft.



44' x 20'
Blue Area : 880 Sq. Ft.

Red Area : 2' All Round
1152 - 880 = 272 Sq.Ft.

Detail-A
(Asphalt / Bitumen Base Layers)

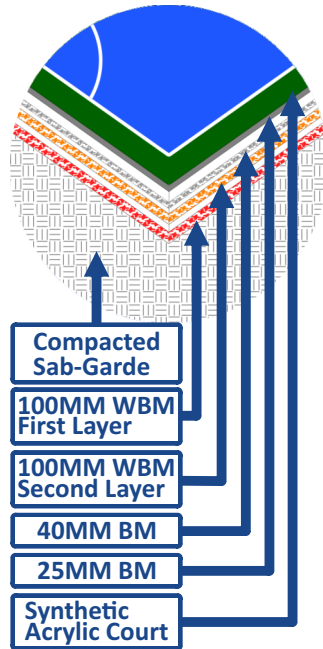

Detail-B
(Acrylic 5 - Layers)

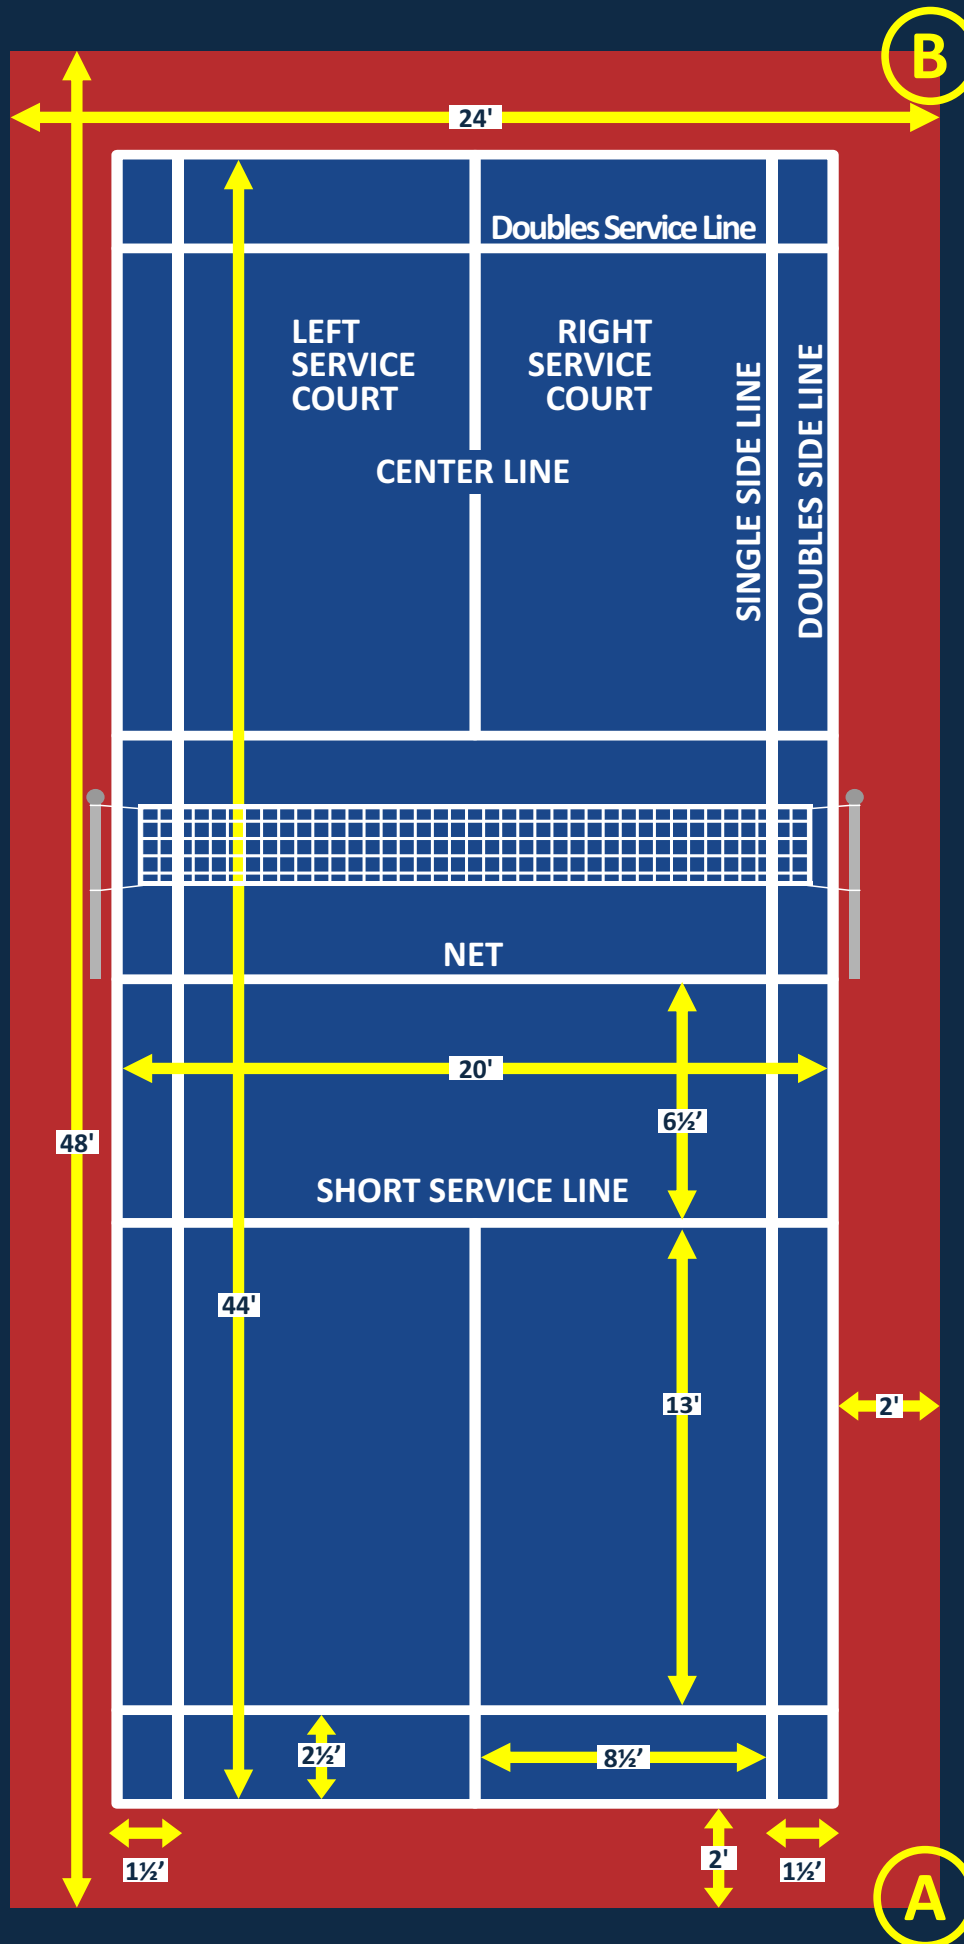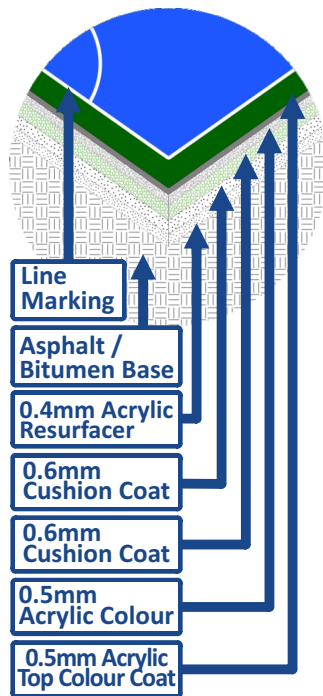




BADMINTON COURT DIMENSIONS

Total Area :
48' x 24' = 1152 Sq. Ft.



44' x 20'
Grey Area : 880 Sq. Ft.

Blue Area : 2' All Round
1152 - 880 = 272 Sq.Ft.

Detail-A (Asphalt / Bitumen Base Layers)

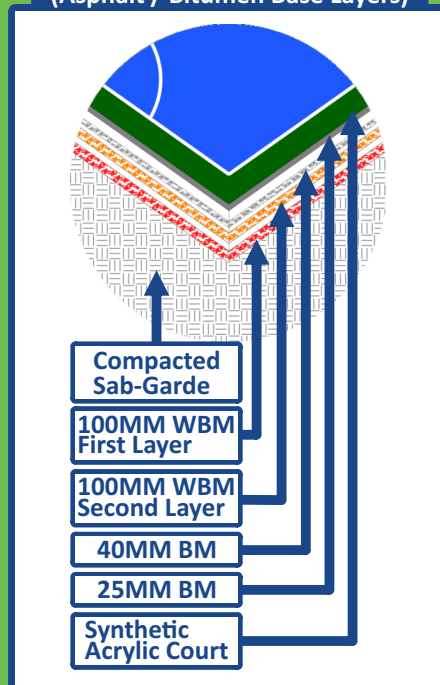

Detail-B (Acrylic 5 - Layers)

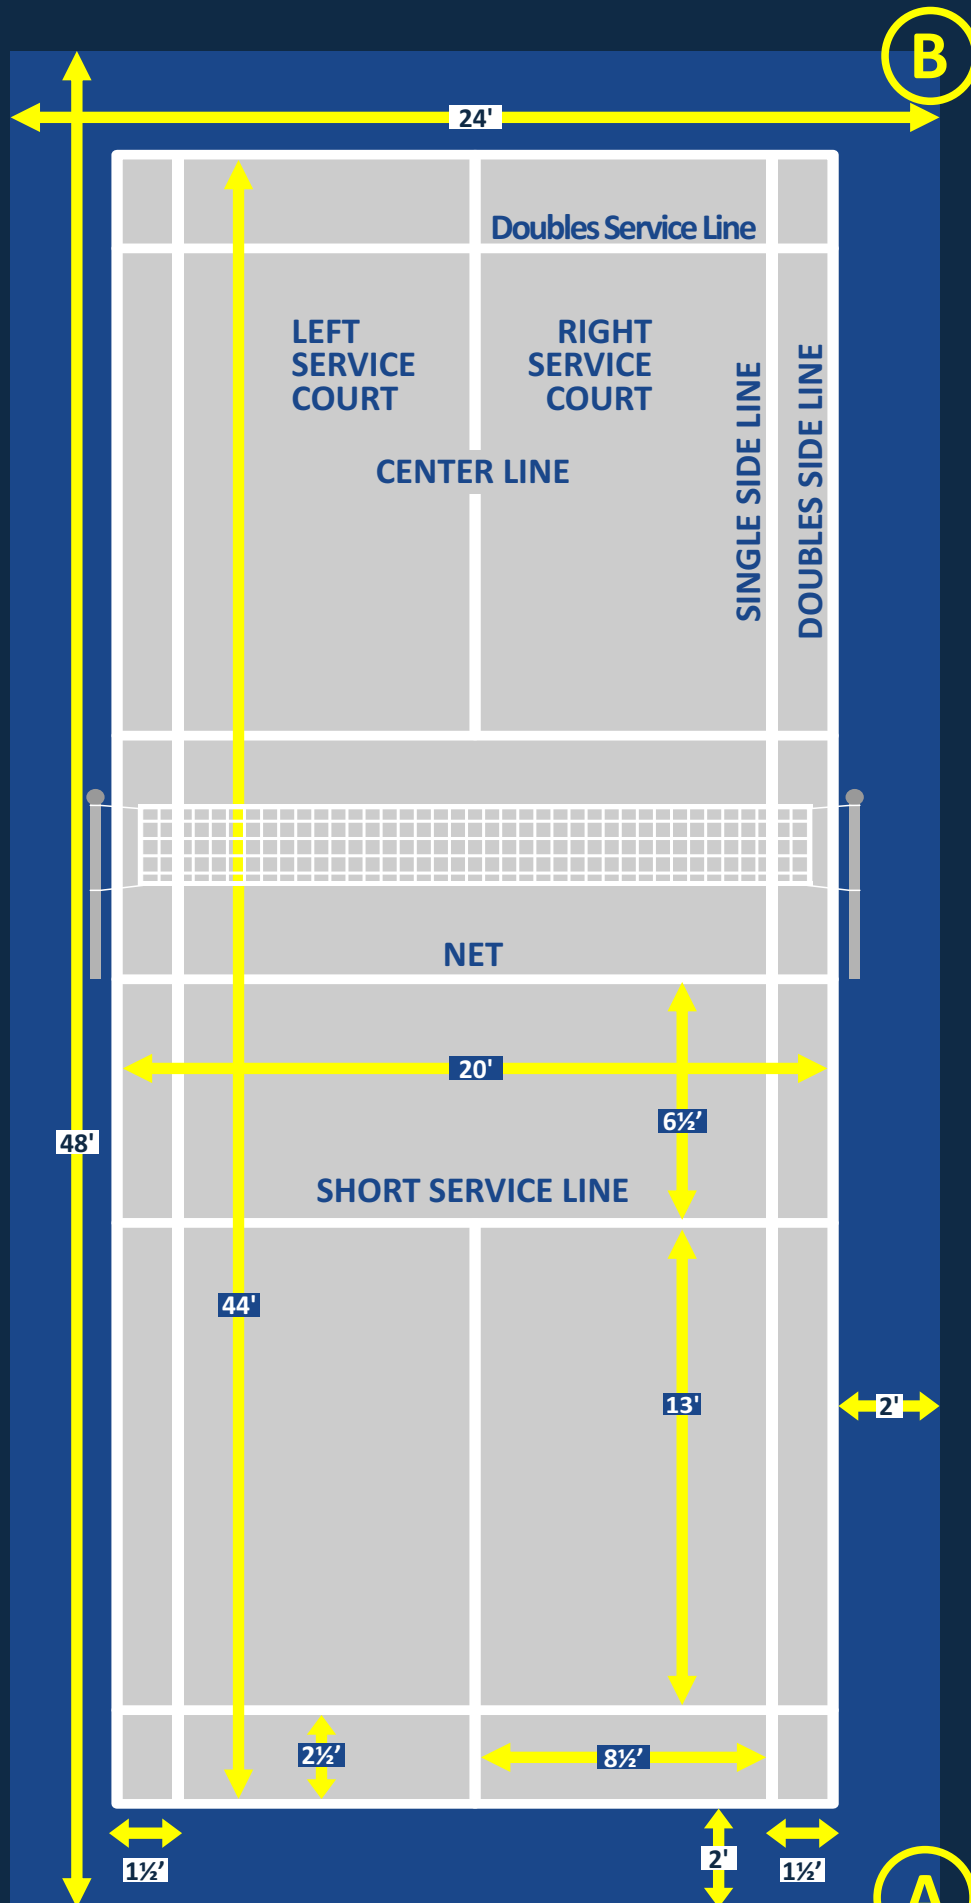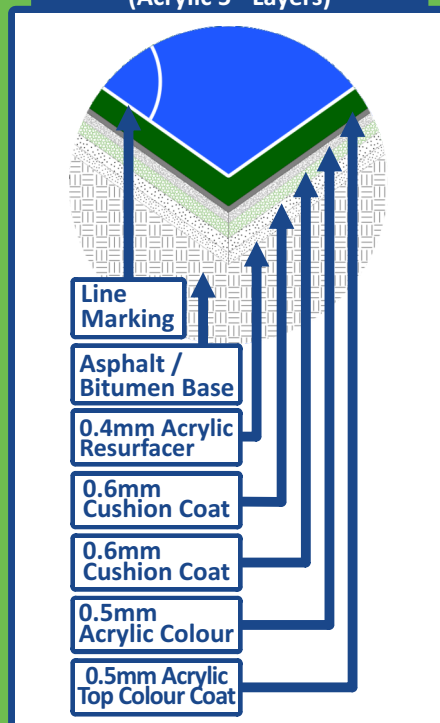




BADMINTON COURT DIMENSIONS

Total Area :
48' x 24' = 1152 Sq. Ft.

44' x 20'
Blue Area : 880 Sq. Ft.

Grey Area : 2' All Round
1152 - 880 = 272 Sq.Ft.

Detail-A
(Asphalt / Bitumen Base Layers)

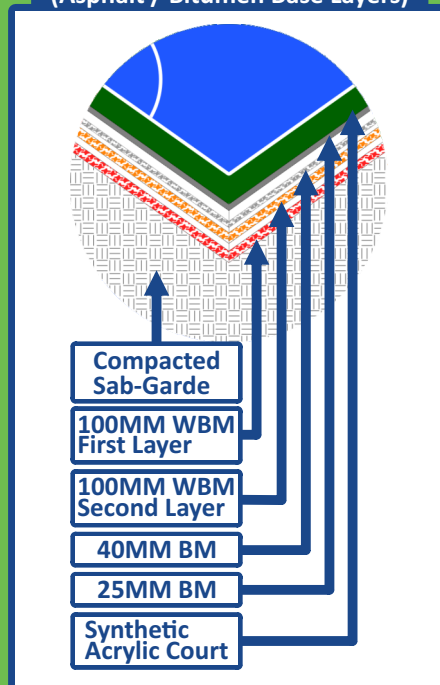

Detail-B
(Acrylic 5 - Layers)

