




# TENNIS COURT DIMENSIONS

120' x 60' = Total Area : 7200 Sq. Ft.



78' x 36'  
Green Area : 2808 Sq. Ft.

Blue Area : 4392 Sq. Ft.

**Detail-A**  
(Asphalt / Bitumen Base Layers)

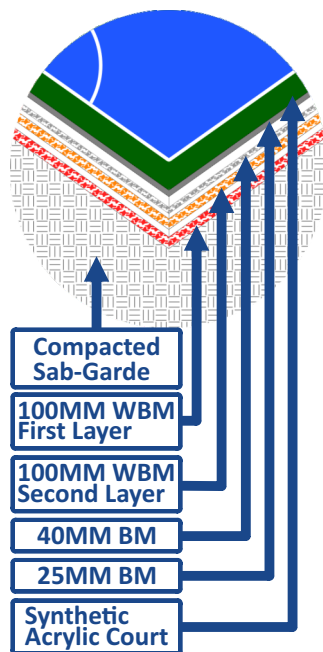

**Detail-B**  
(Acrylic 5 - Layers)

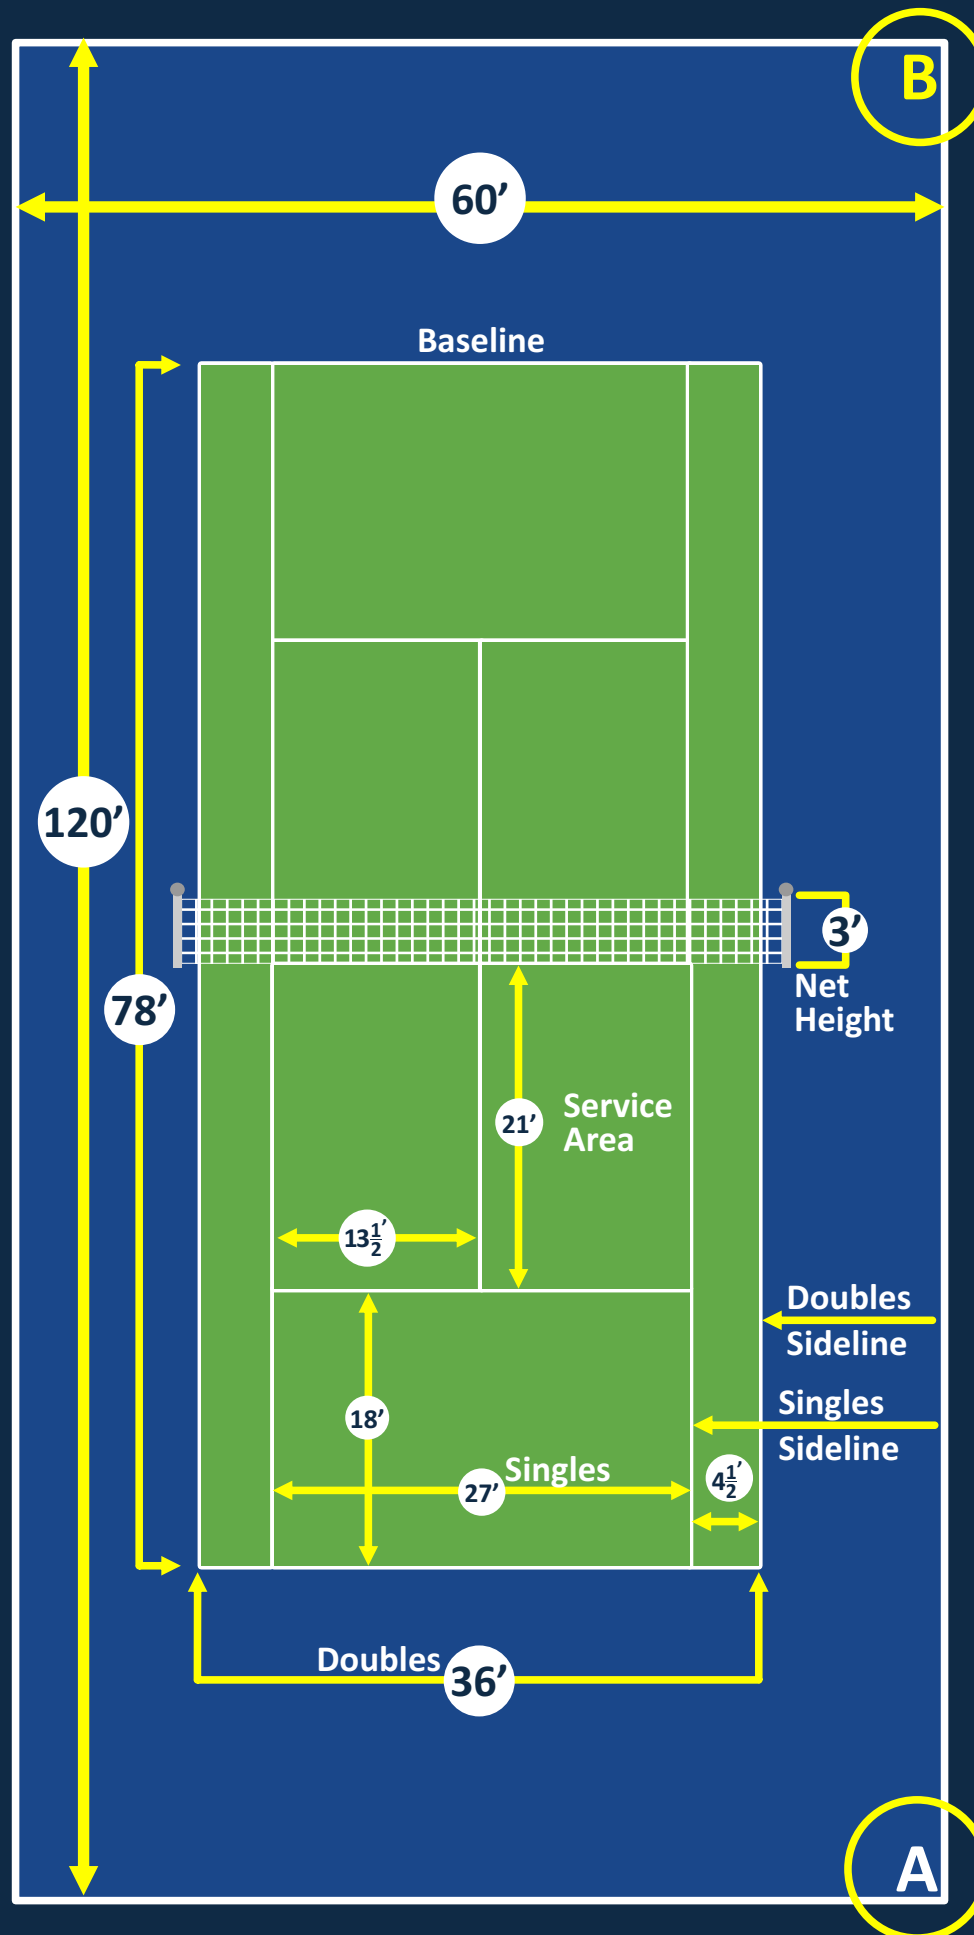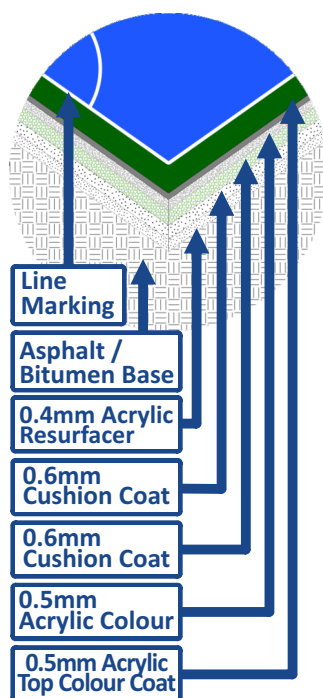




# TENNIS COURT DIMENSIONS

120' x 60' = Total Area : 7200 Sq. Ft.



78' x 36'  
Blue Area : 2808 Sq. Ft.

Green Area : 4392 Sq. Ft.

**Detail-A**  
(Asphalt / Bitumen Base Layers)

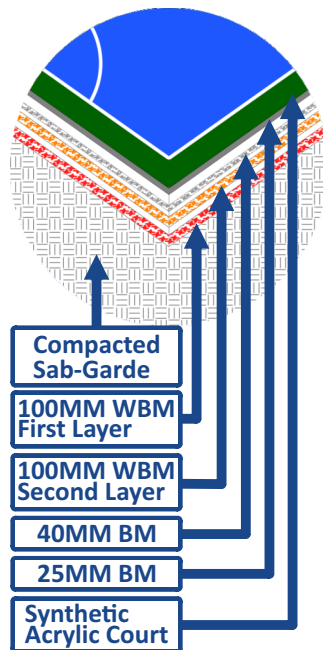

**Detail-B**  
(Acrylic 5 - Layers)

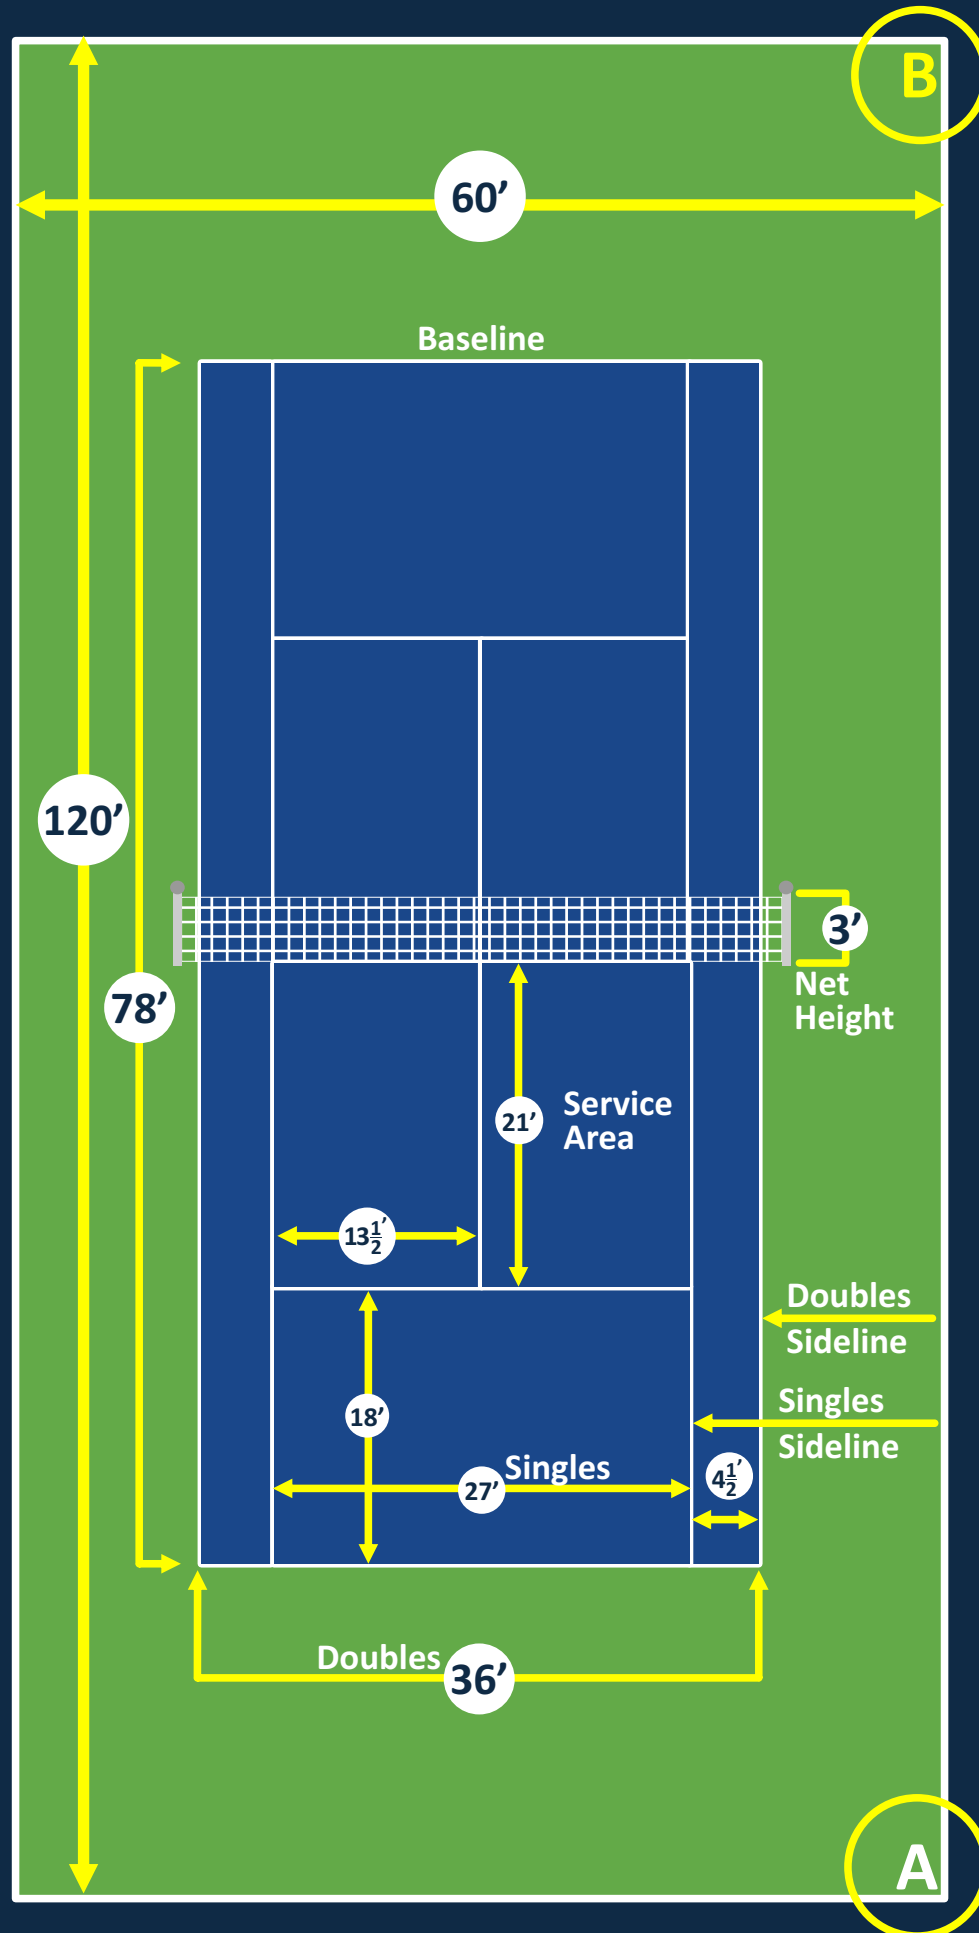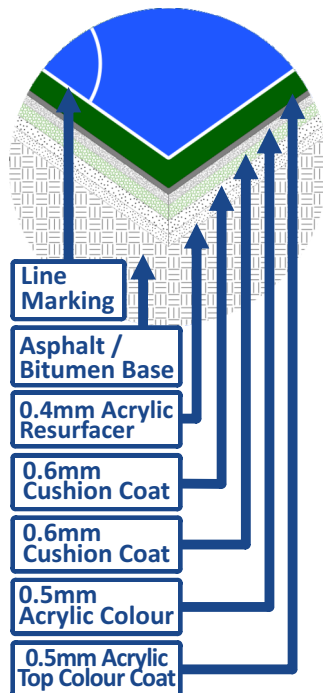




# TENNIS COURT DIMENSIONS

120' x 60' = Total Area : 7200 Sq. Ft.



78' x 36'  
Red Area : 2808 Sq. Ft.

Green Area : 4392 Sq. Ft.

**Detail-A**  
(Asphalt / Bitumen Base Layers)

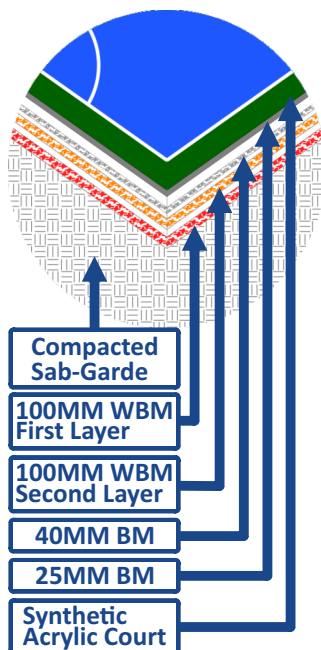

**Detail-B**  
(Acrylic 5 - Layers)

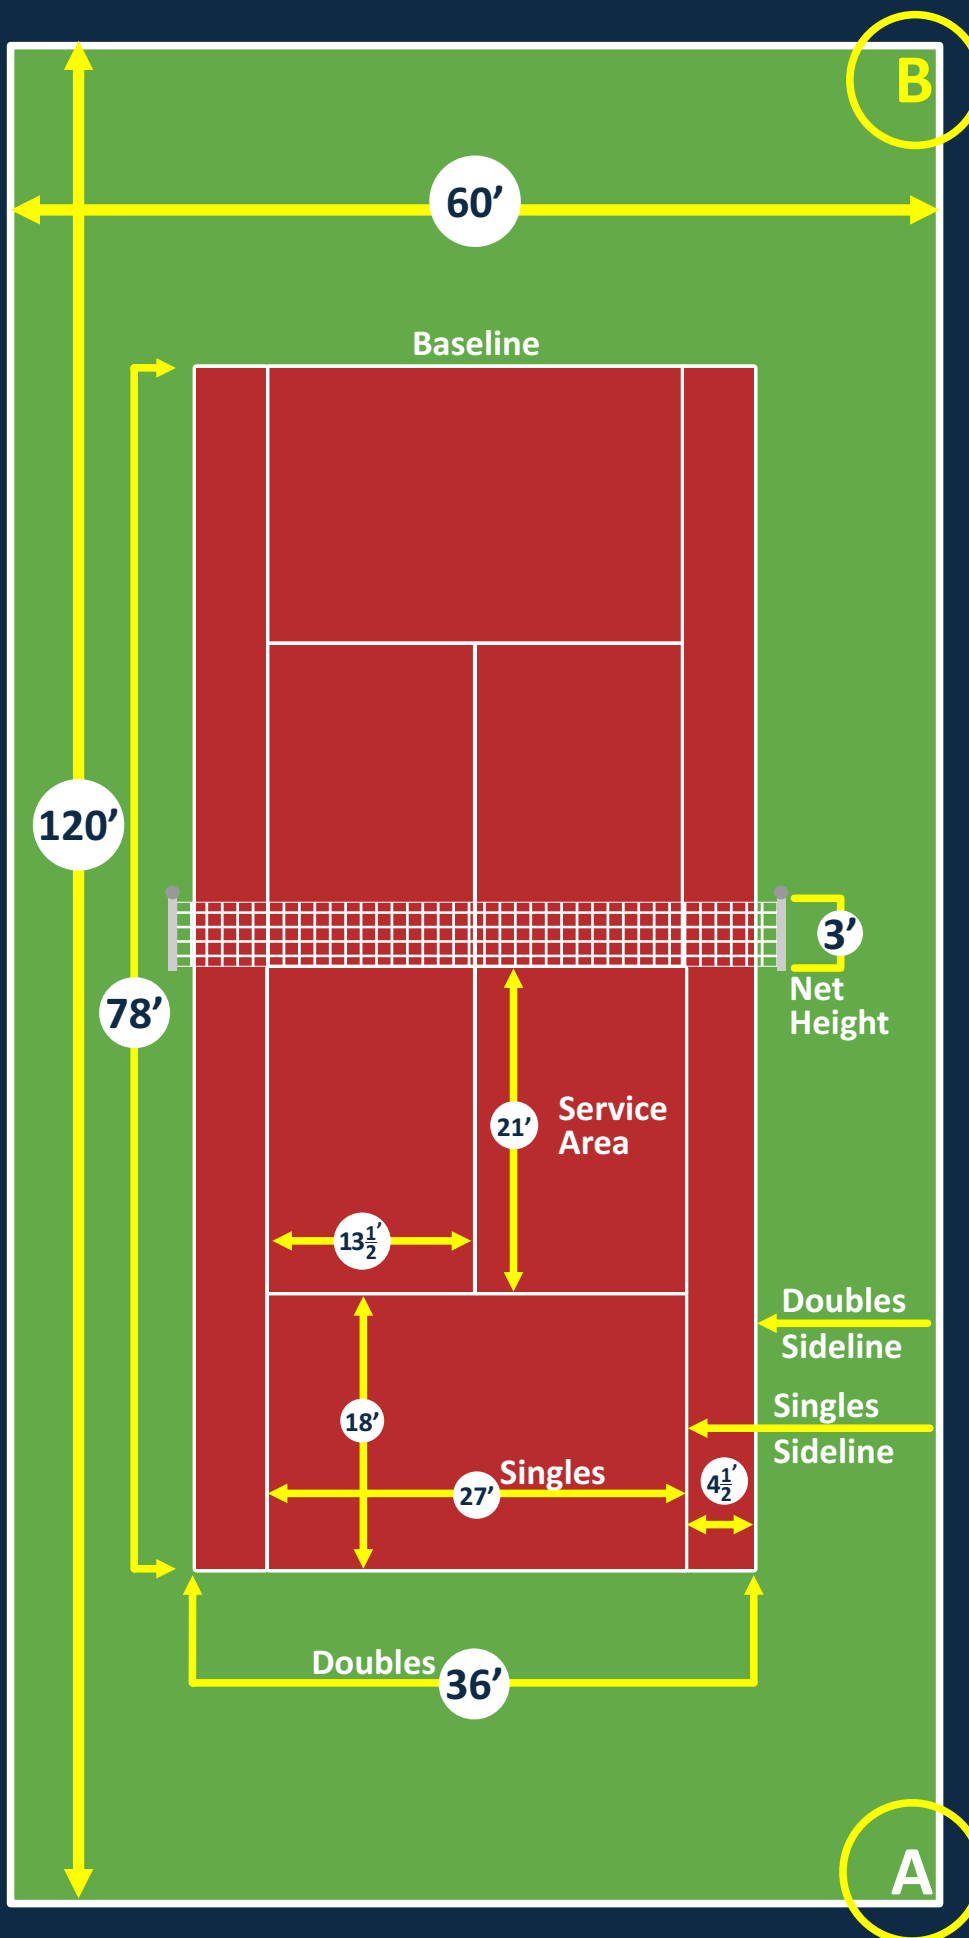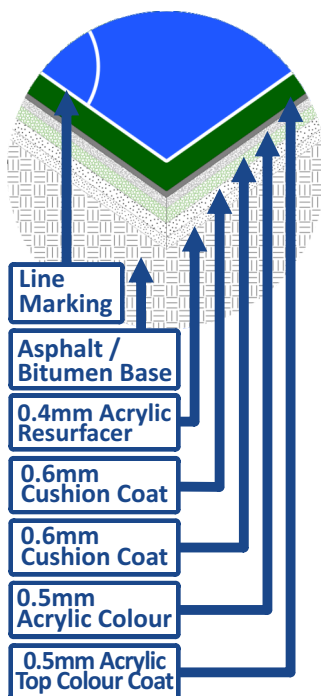




# TENNIS COURT DIMENSIONS

120' x 60' = Total Area : 7200 Sq. Ft.



78' x 36'  
Green Area : 2808 Sq. Ft.

Red Area : 4392 Sq. Ft.

**Detail-A**  
(Asphalt / Bitumen Base Layers)

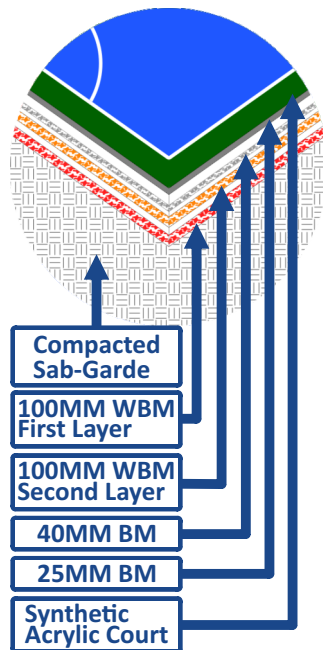

**Detail-B**  
(Acrylic 5 - Layers)

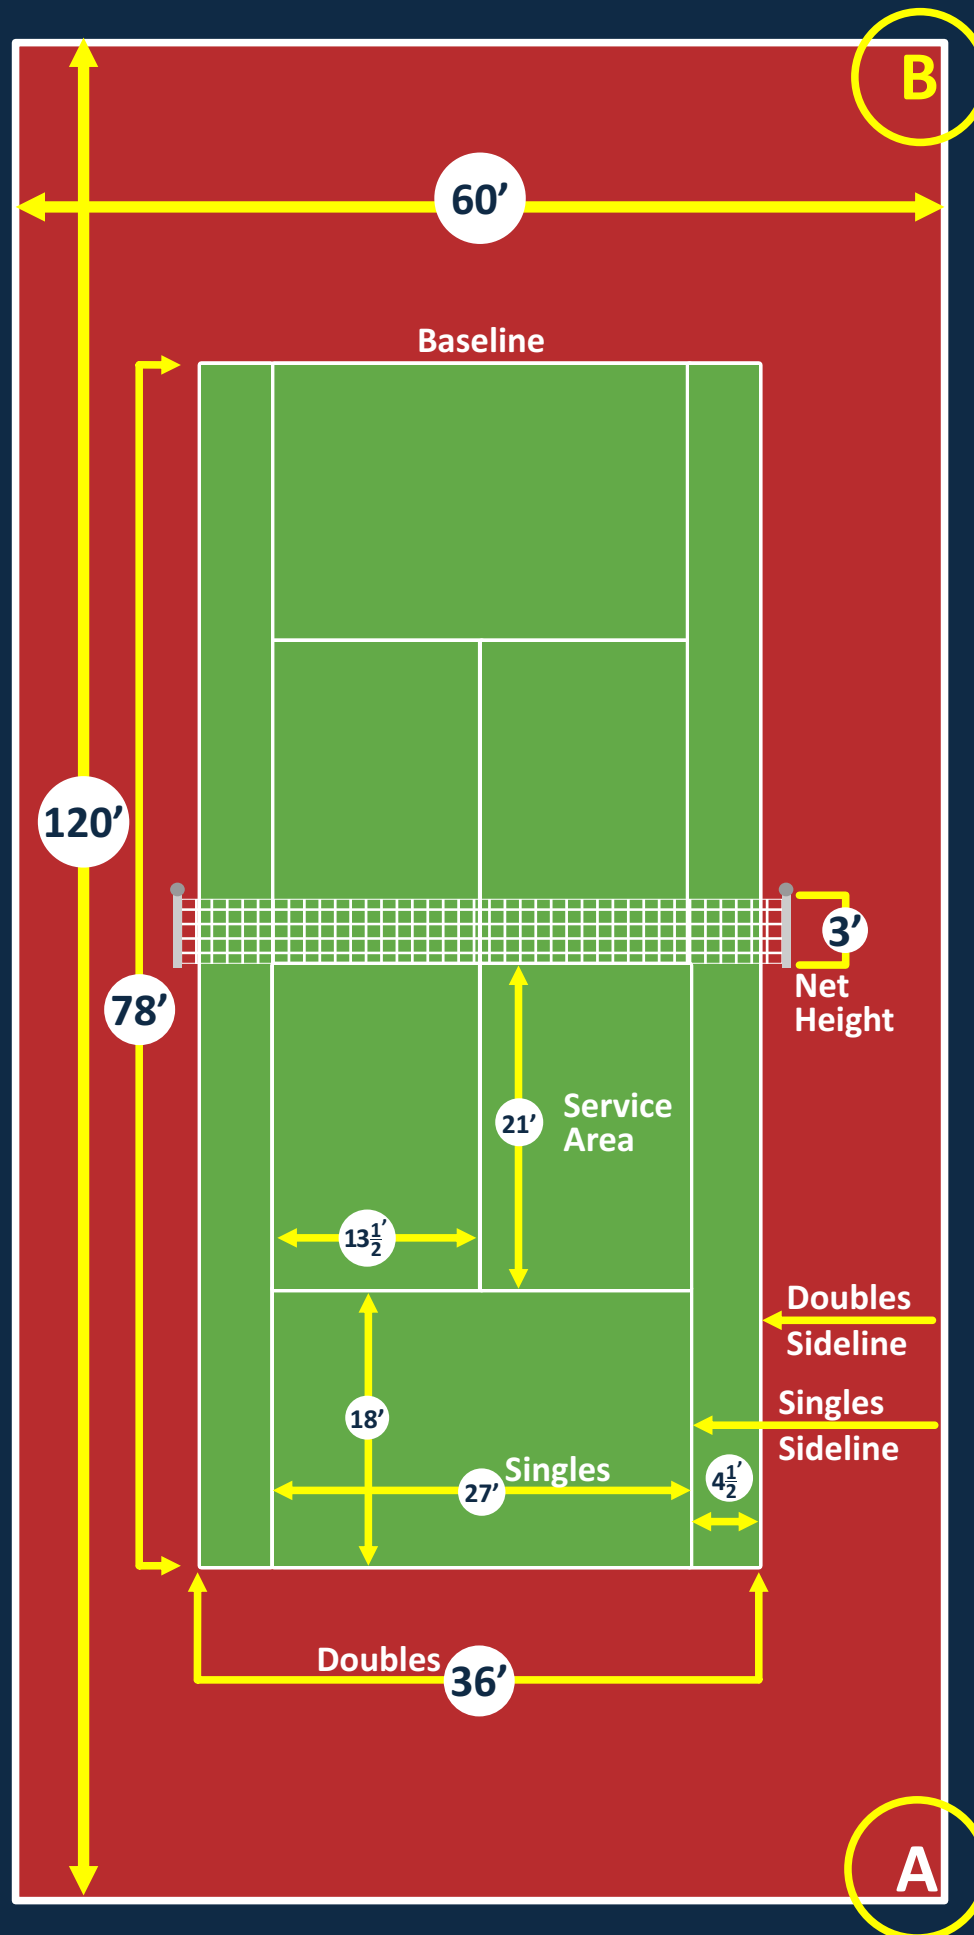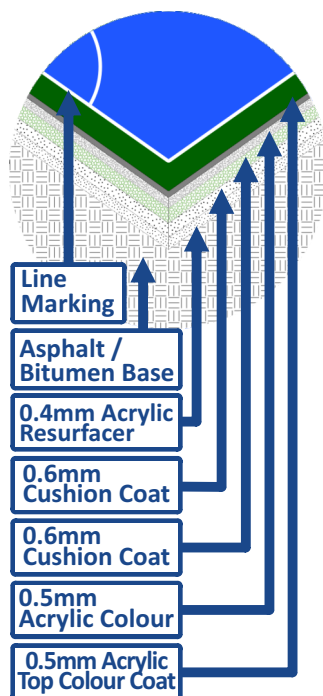




# TENNIS COURT DIMENSIONS

120' x 60' = Total Area : 7200 Sq. Ft.



78' x 36'  
Blue Area : 2808 Sq. Ft.

Red Area : 4392 Sq. Ft.

**Detail-A**  
(Asphalt / Bitumen Base Layers)

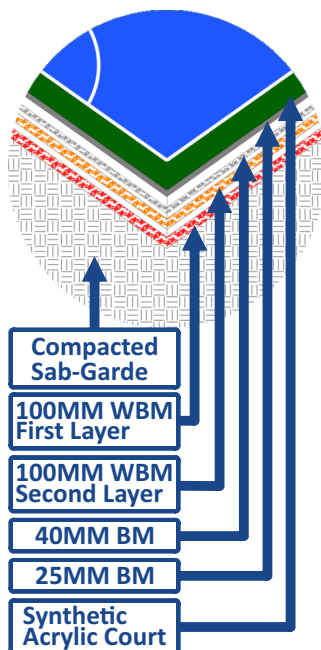

**Detail-B**  
(Acrylic 5 - Layers)

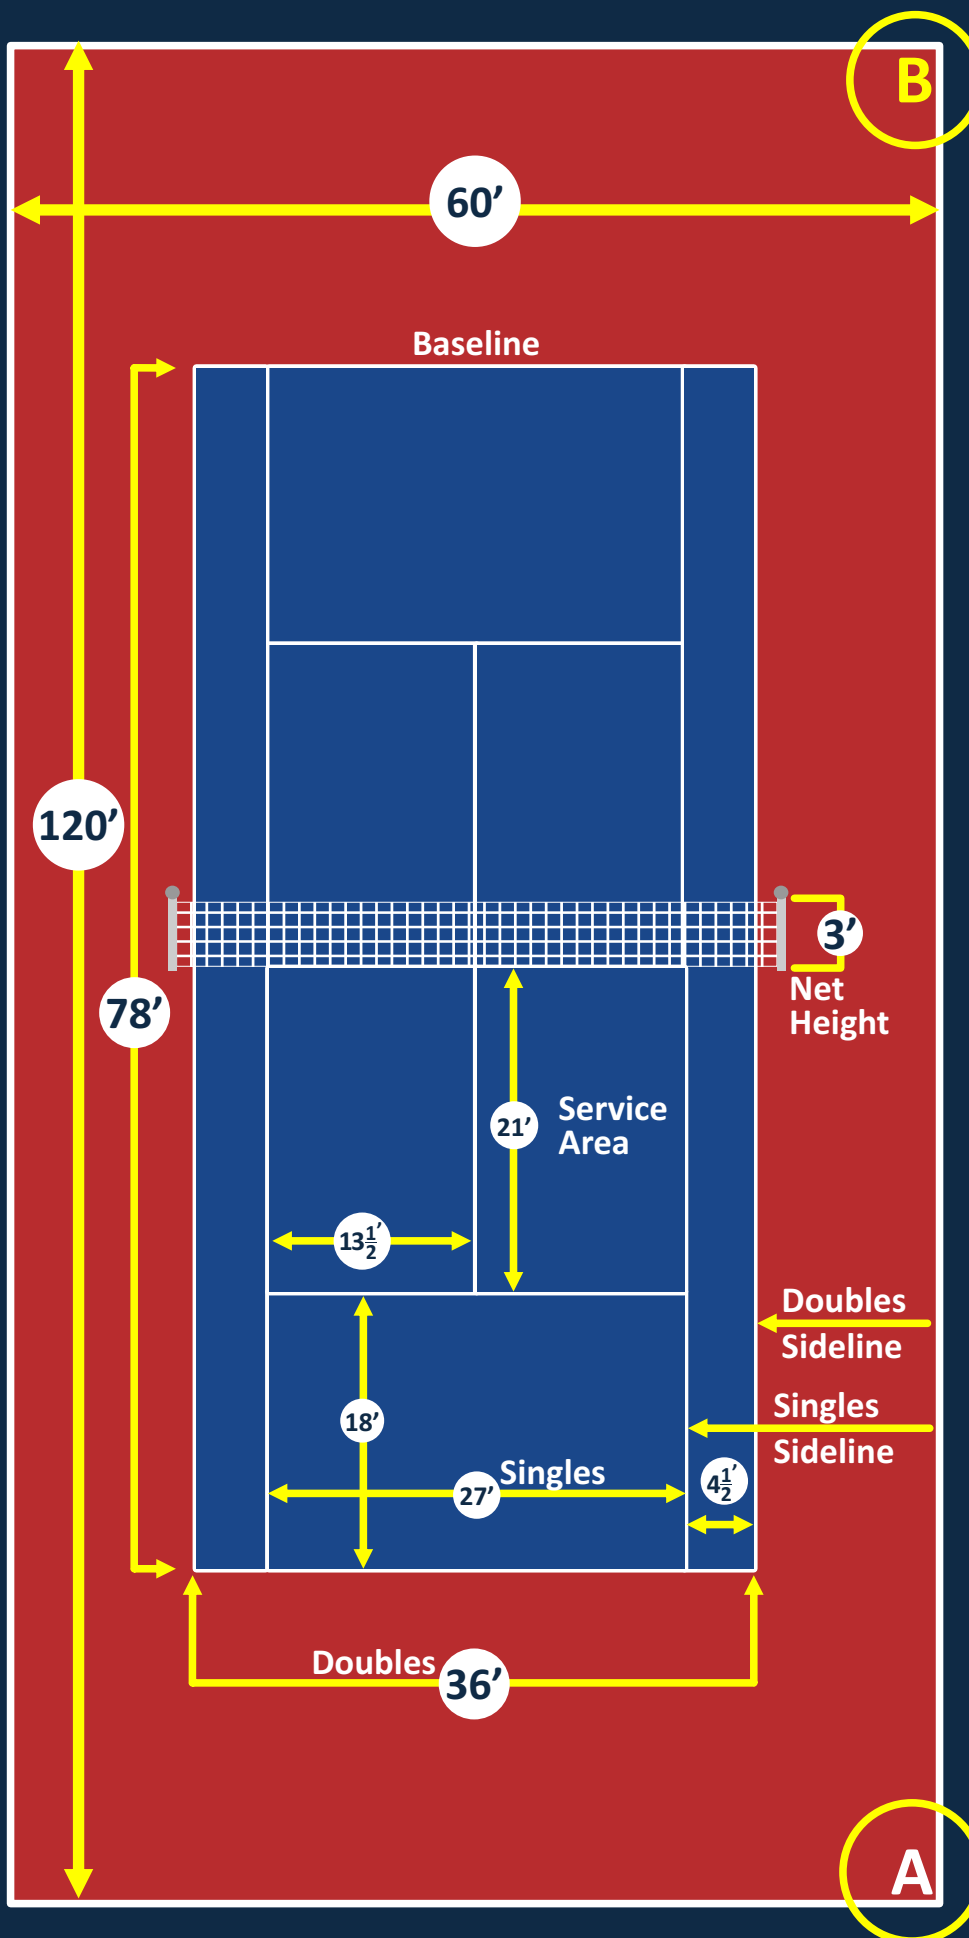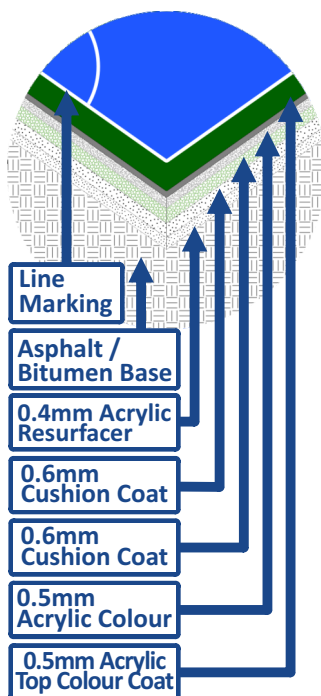




# TENNIS COURT DIMENSIONS

120' x 60' = Total Area : 7200 Sq. Ft.



78' x 36'  
Red Area : 2808 Sq. Ft.

Blue Area : 4392 Sq. Ft.

**Detail-A**  
(Asphalt / Bitumen Base Layers)

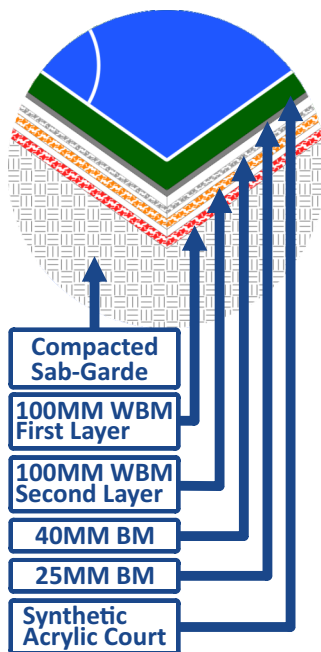

**Detail-B**  
(Acrylic 5 - Layers)

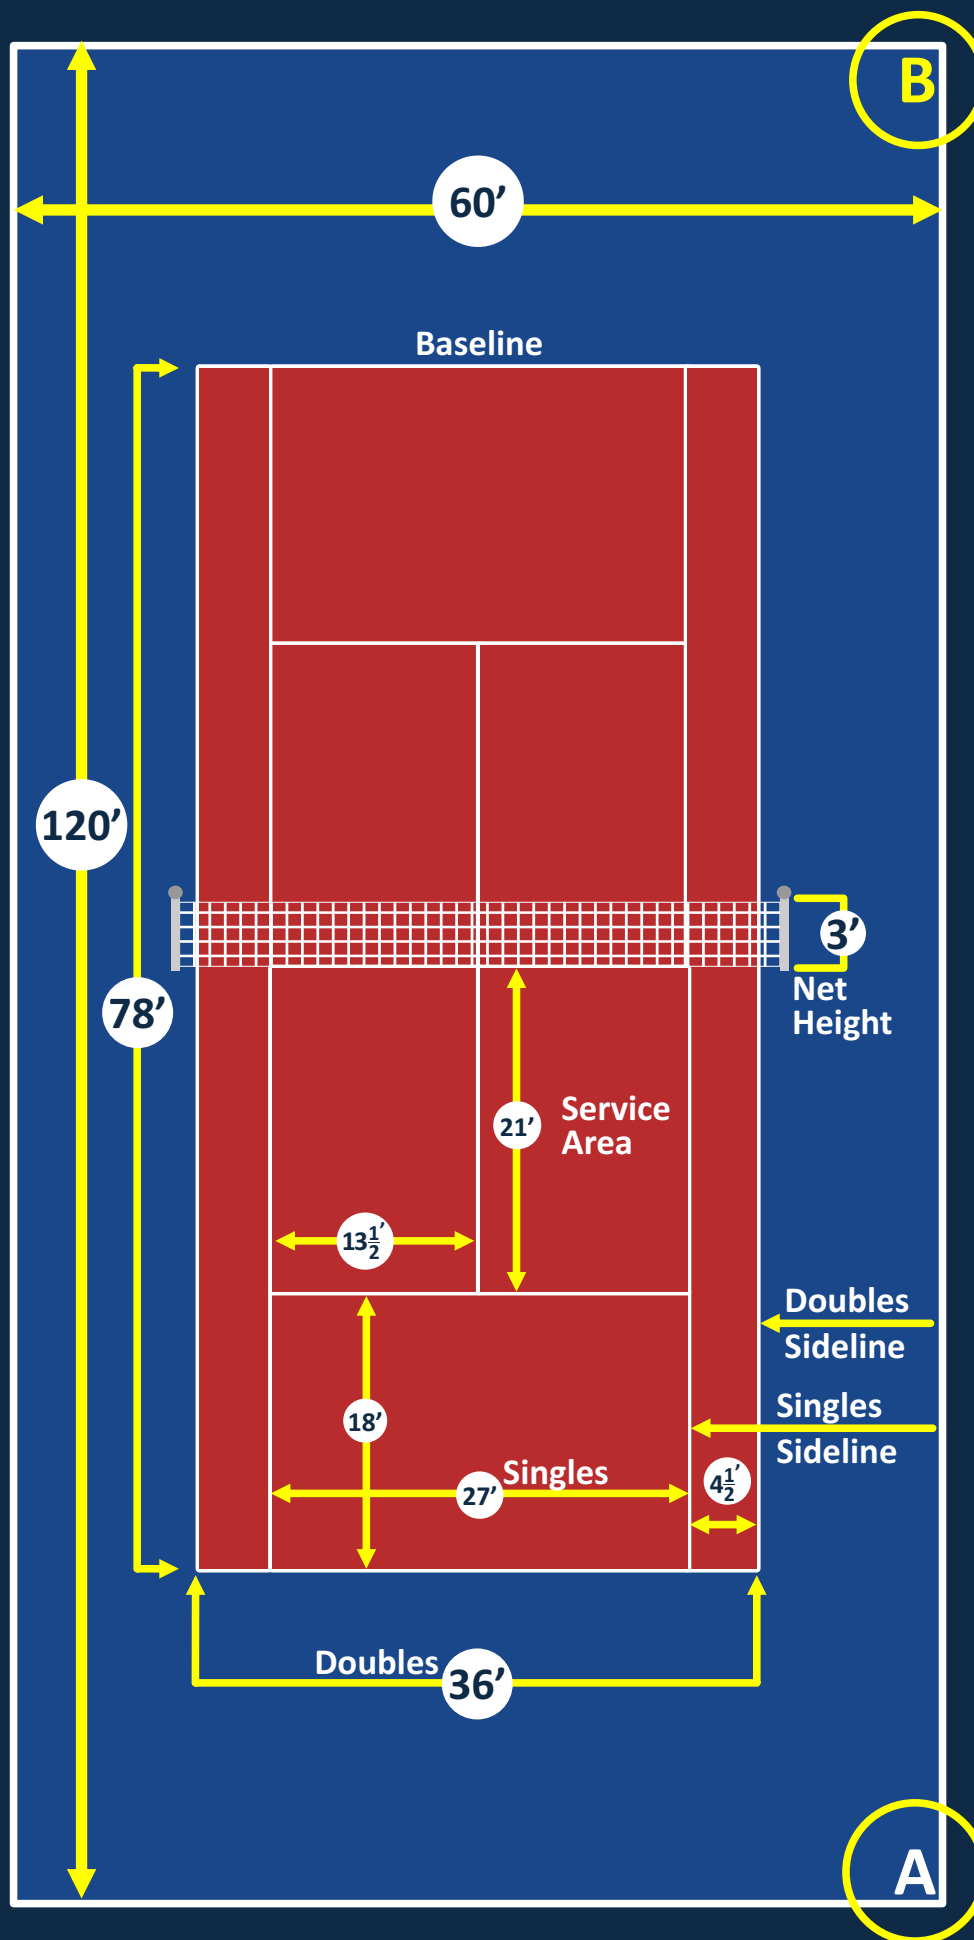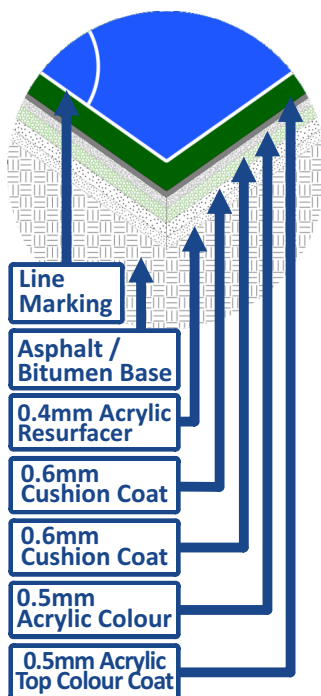




# TENNIS COURT DIMENSIONS

120' x 60' = Total Area : 7200 Sq. Ft.



78' x 36'  
Grey Area : 2808 Sq.Ft.

Dark Blue Area : 4392 Sq.Ft.

**Detail-A**  
(Asphalt / Bitumen Base Layers)

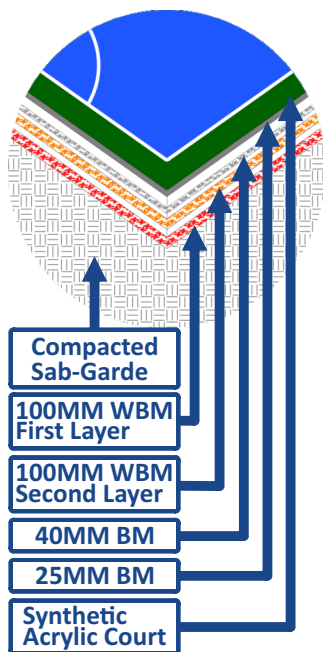

**Detail-B**  
(Acrylic 5 - Layers)

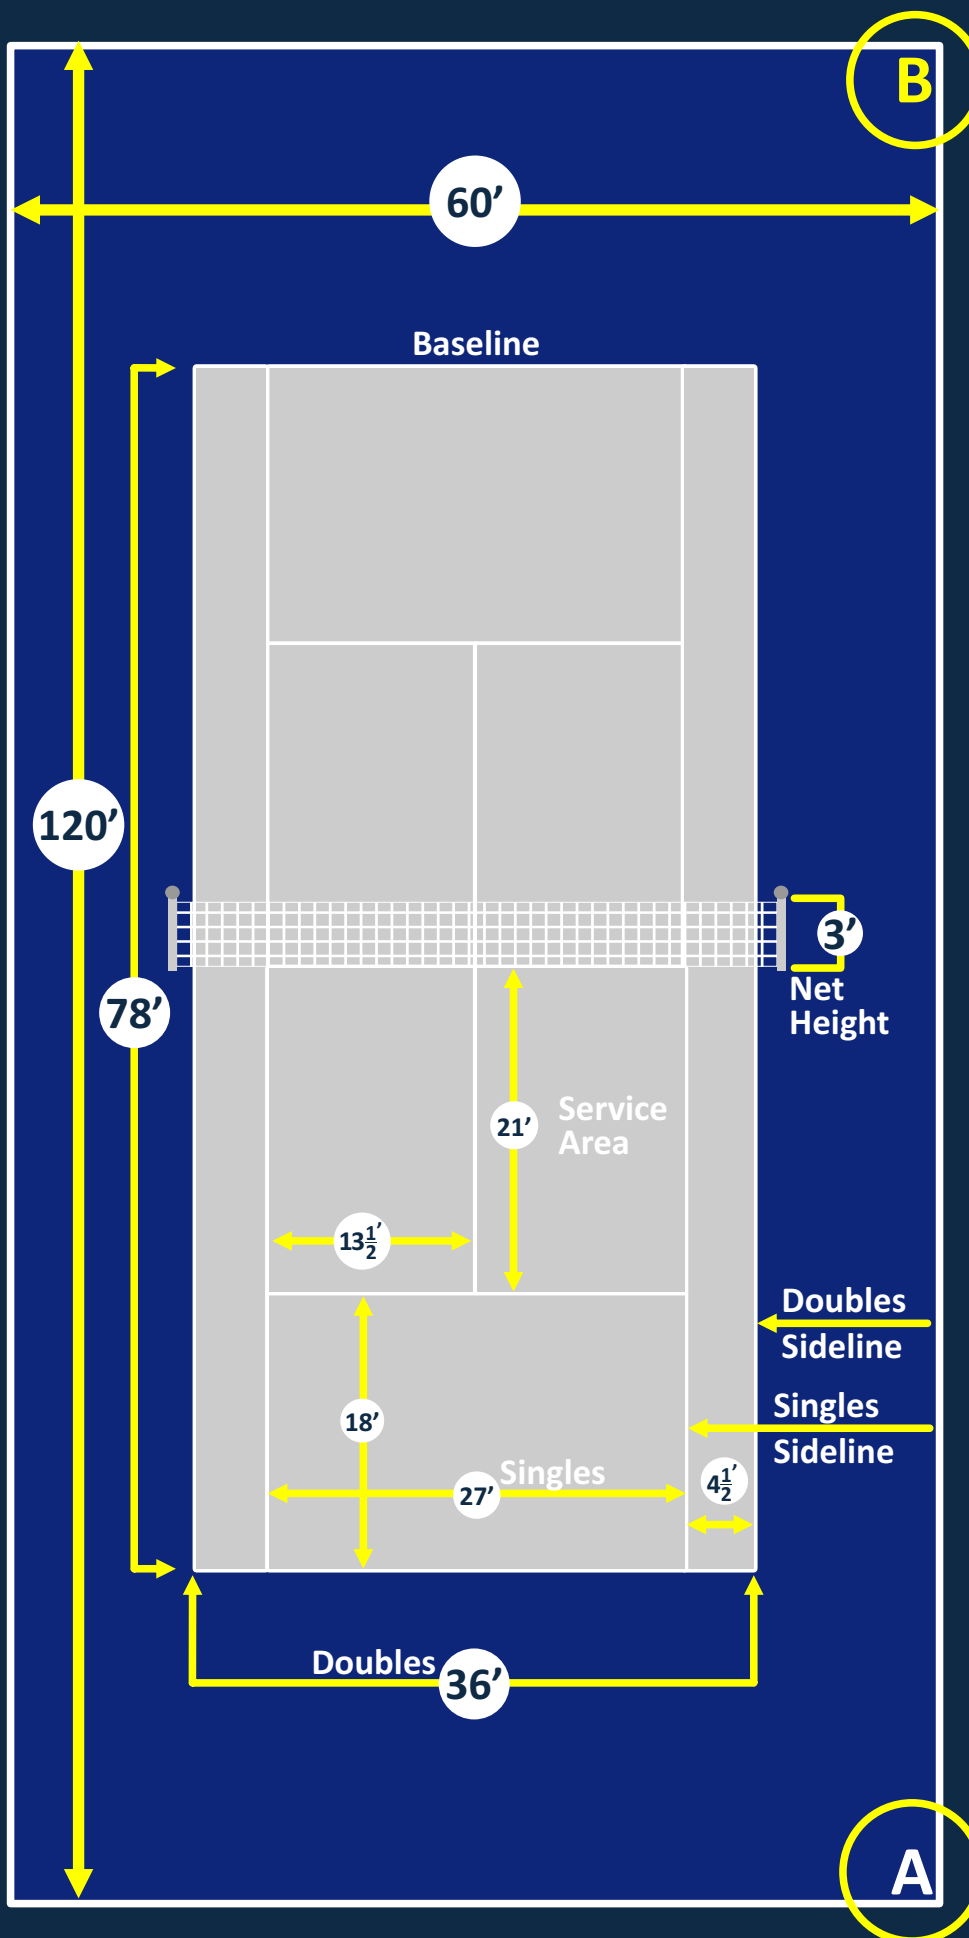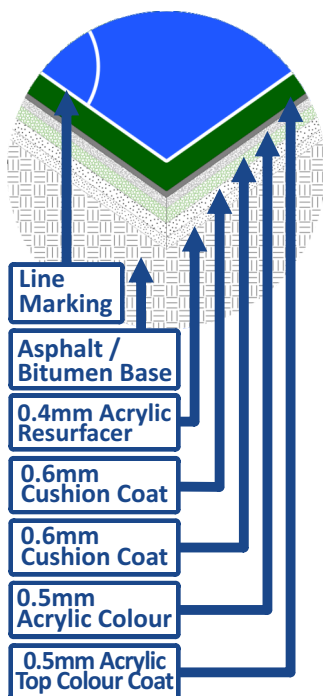




# TENNIS COURT DIMENSIONS

120' x 60' = Total Area : 7200 Sq. Ft.

78' x 36'  
Dark Blue Area : 2808 Sq.Ft.

Grey Area : 4392 Sq. Ft.

**Detail-A**  
(Asphalt / Bitumen Base Layers)

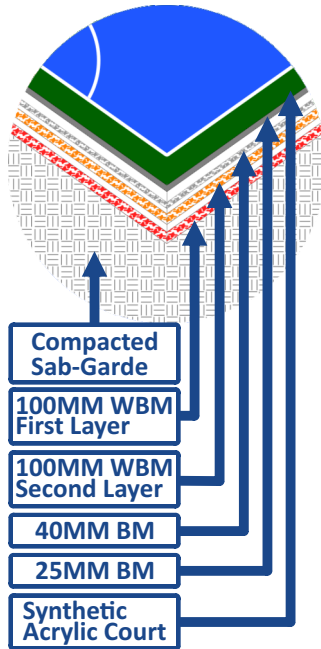

**Detail-B**  
(Acrylic 5 - Layers)

